


Inventory as of 12/04/2019

Dimension	Size	Qty	SqFt
10'x10'	100	109	10,900
10'x20'	200	10	2,000
20'x20'	400	4	1,600

Totals: 123 14,500

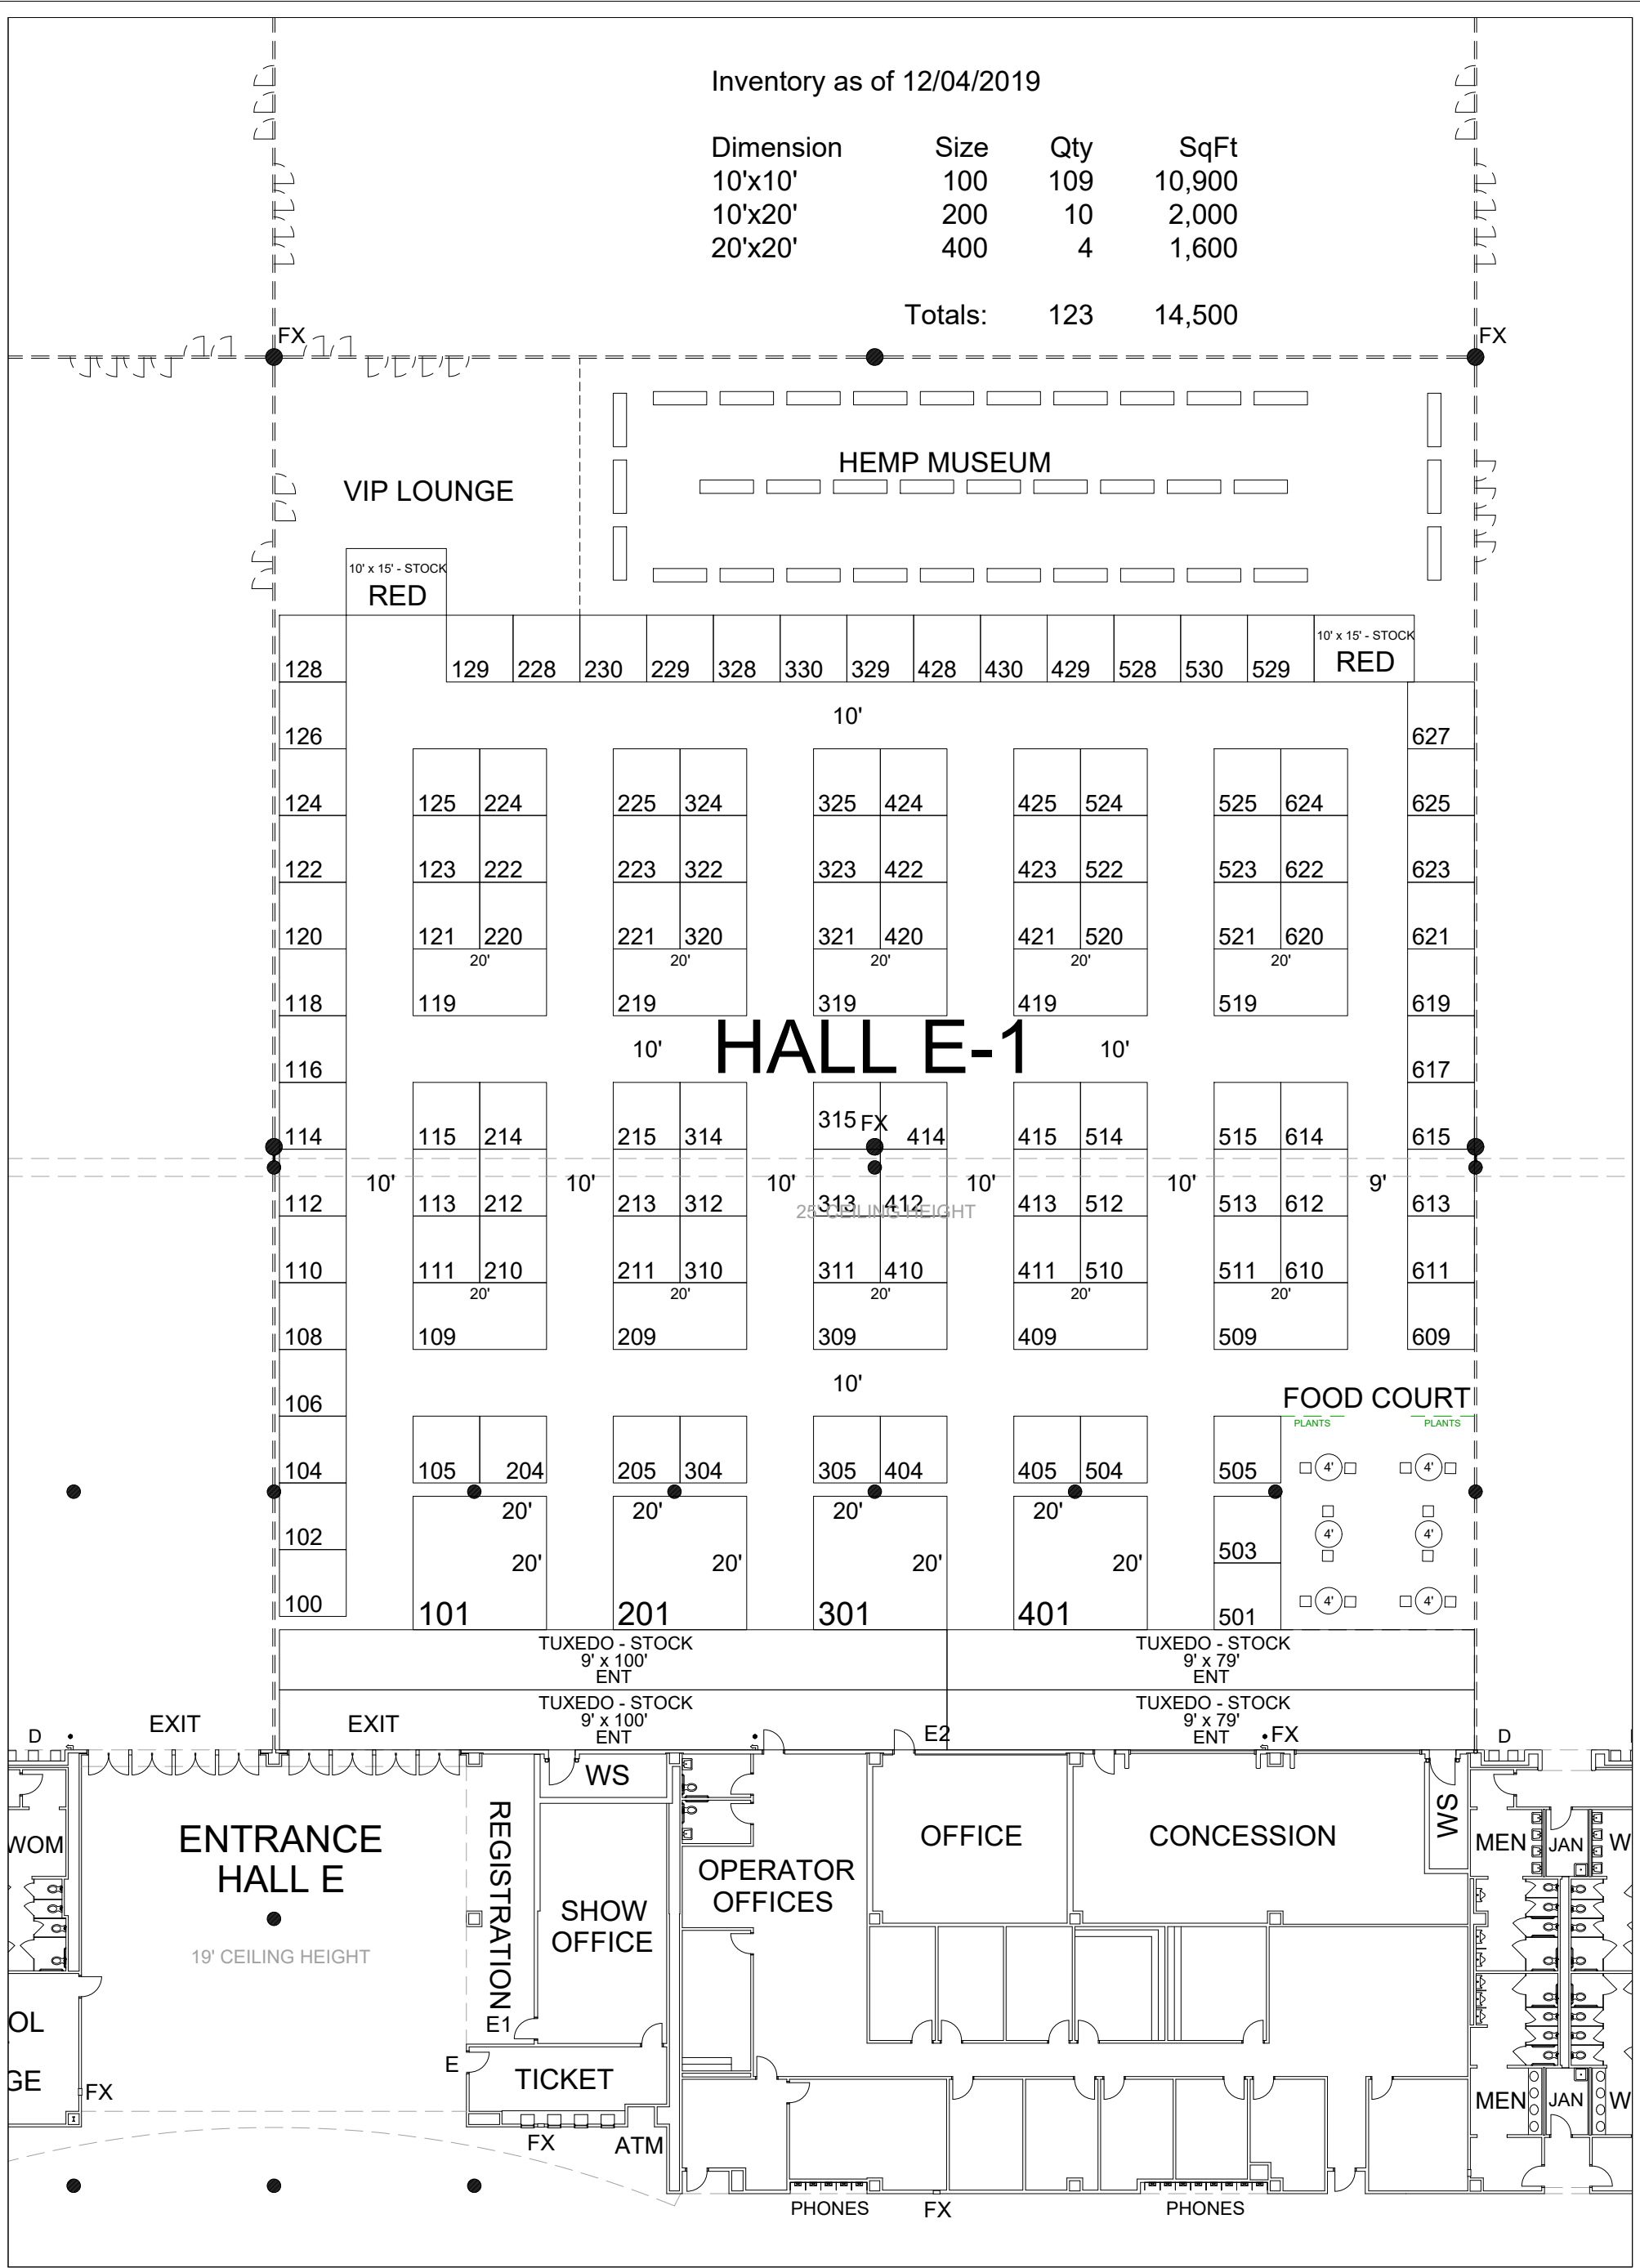

**SUPERIOR
EXPO
SERVICES**

**Lucky Leaf
NRG Center Hall E1
November 6-7, 2020**

Revision Date:	12.4.2019
Drawn By:	Eric
Acct Exec:	Tanner Eaves
Job #:	LKLE 11.06.20
Date Drawn:	12/3/2019

All information on this document is subject to Fire Marshal approval and is based on the best knowledge of the building sizes per architectural plans provided by building. S.E.S. Exposition Services 2019 is not responsible for any discrepancies in this floor plan. "This floor plan is subject to change."